



### GENERAL NOTES

1. DRAWINGS ARE TO BE READ IN CONJUNCTION WITH ALL RELEVANT SPECIFICATIONS, ENGINEERS, ARCHITECTS & SERVICES DRAWINGS, INCLUDING APPROVED BUILDERS WORK DRAWINGS. CONTRACTOR TO NOTIFY ENGINEER OF DISCREPANCIES BETWEEN STRUCTURAL DRAWINGS AND SPECIFICATIONS OR OTHER DRAWINGS.


2. ALL DIMENSIONS ARE IN MILLIMETRES UNLESS NOTED OTHERWISE.

3. DO NOT SCALE FROM THIS DRAWING. WORK TO DIMENSIONS OR CO-ORDINATES PROVIDED. ALL LEVELS ARE IN METRES AND ALL DIMENSIONS ARE IN MILLIMETRES, UNLESS OTHERWISE NOTED. ANY AMBIGUITIES, OMISSIONS AND ERRORS ON DRAWINGS, SHALL BE BROUGHT TO THE ENGINEERS ATTENTION IMMEDIATELY.

4. INFORMATION CONTAINED ON THIS DRAWING IS SCHEME DESIGN ONLY AND REQUIRES FURTHER DETAILED DESIGN AND CO-ORDINATION WITH THE CONTRACTOR, DESIGN TEAM AND APPROPRIATE SUB-CONTRACTORS.

### KEY:

 SITE BOUNDARY

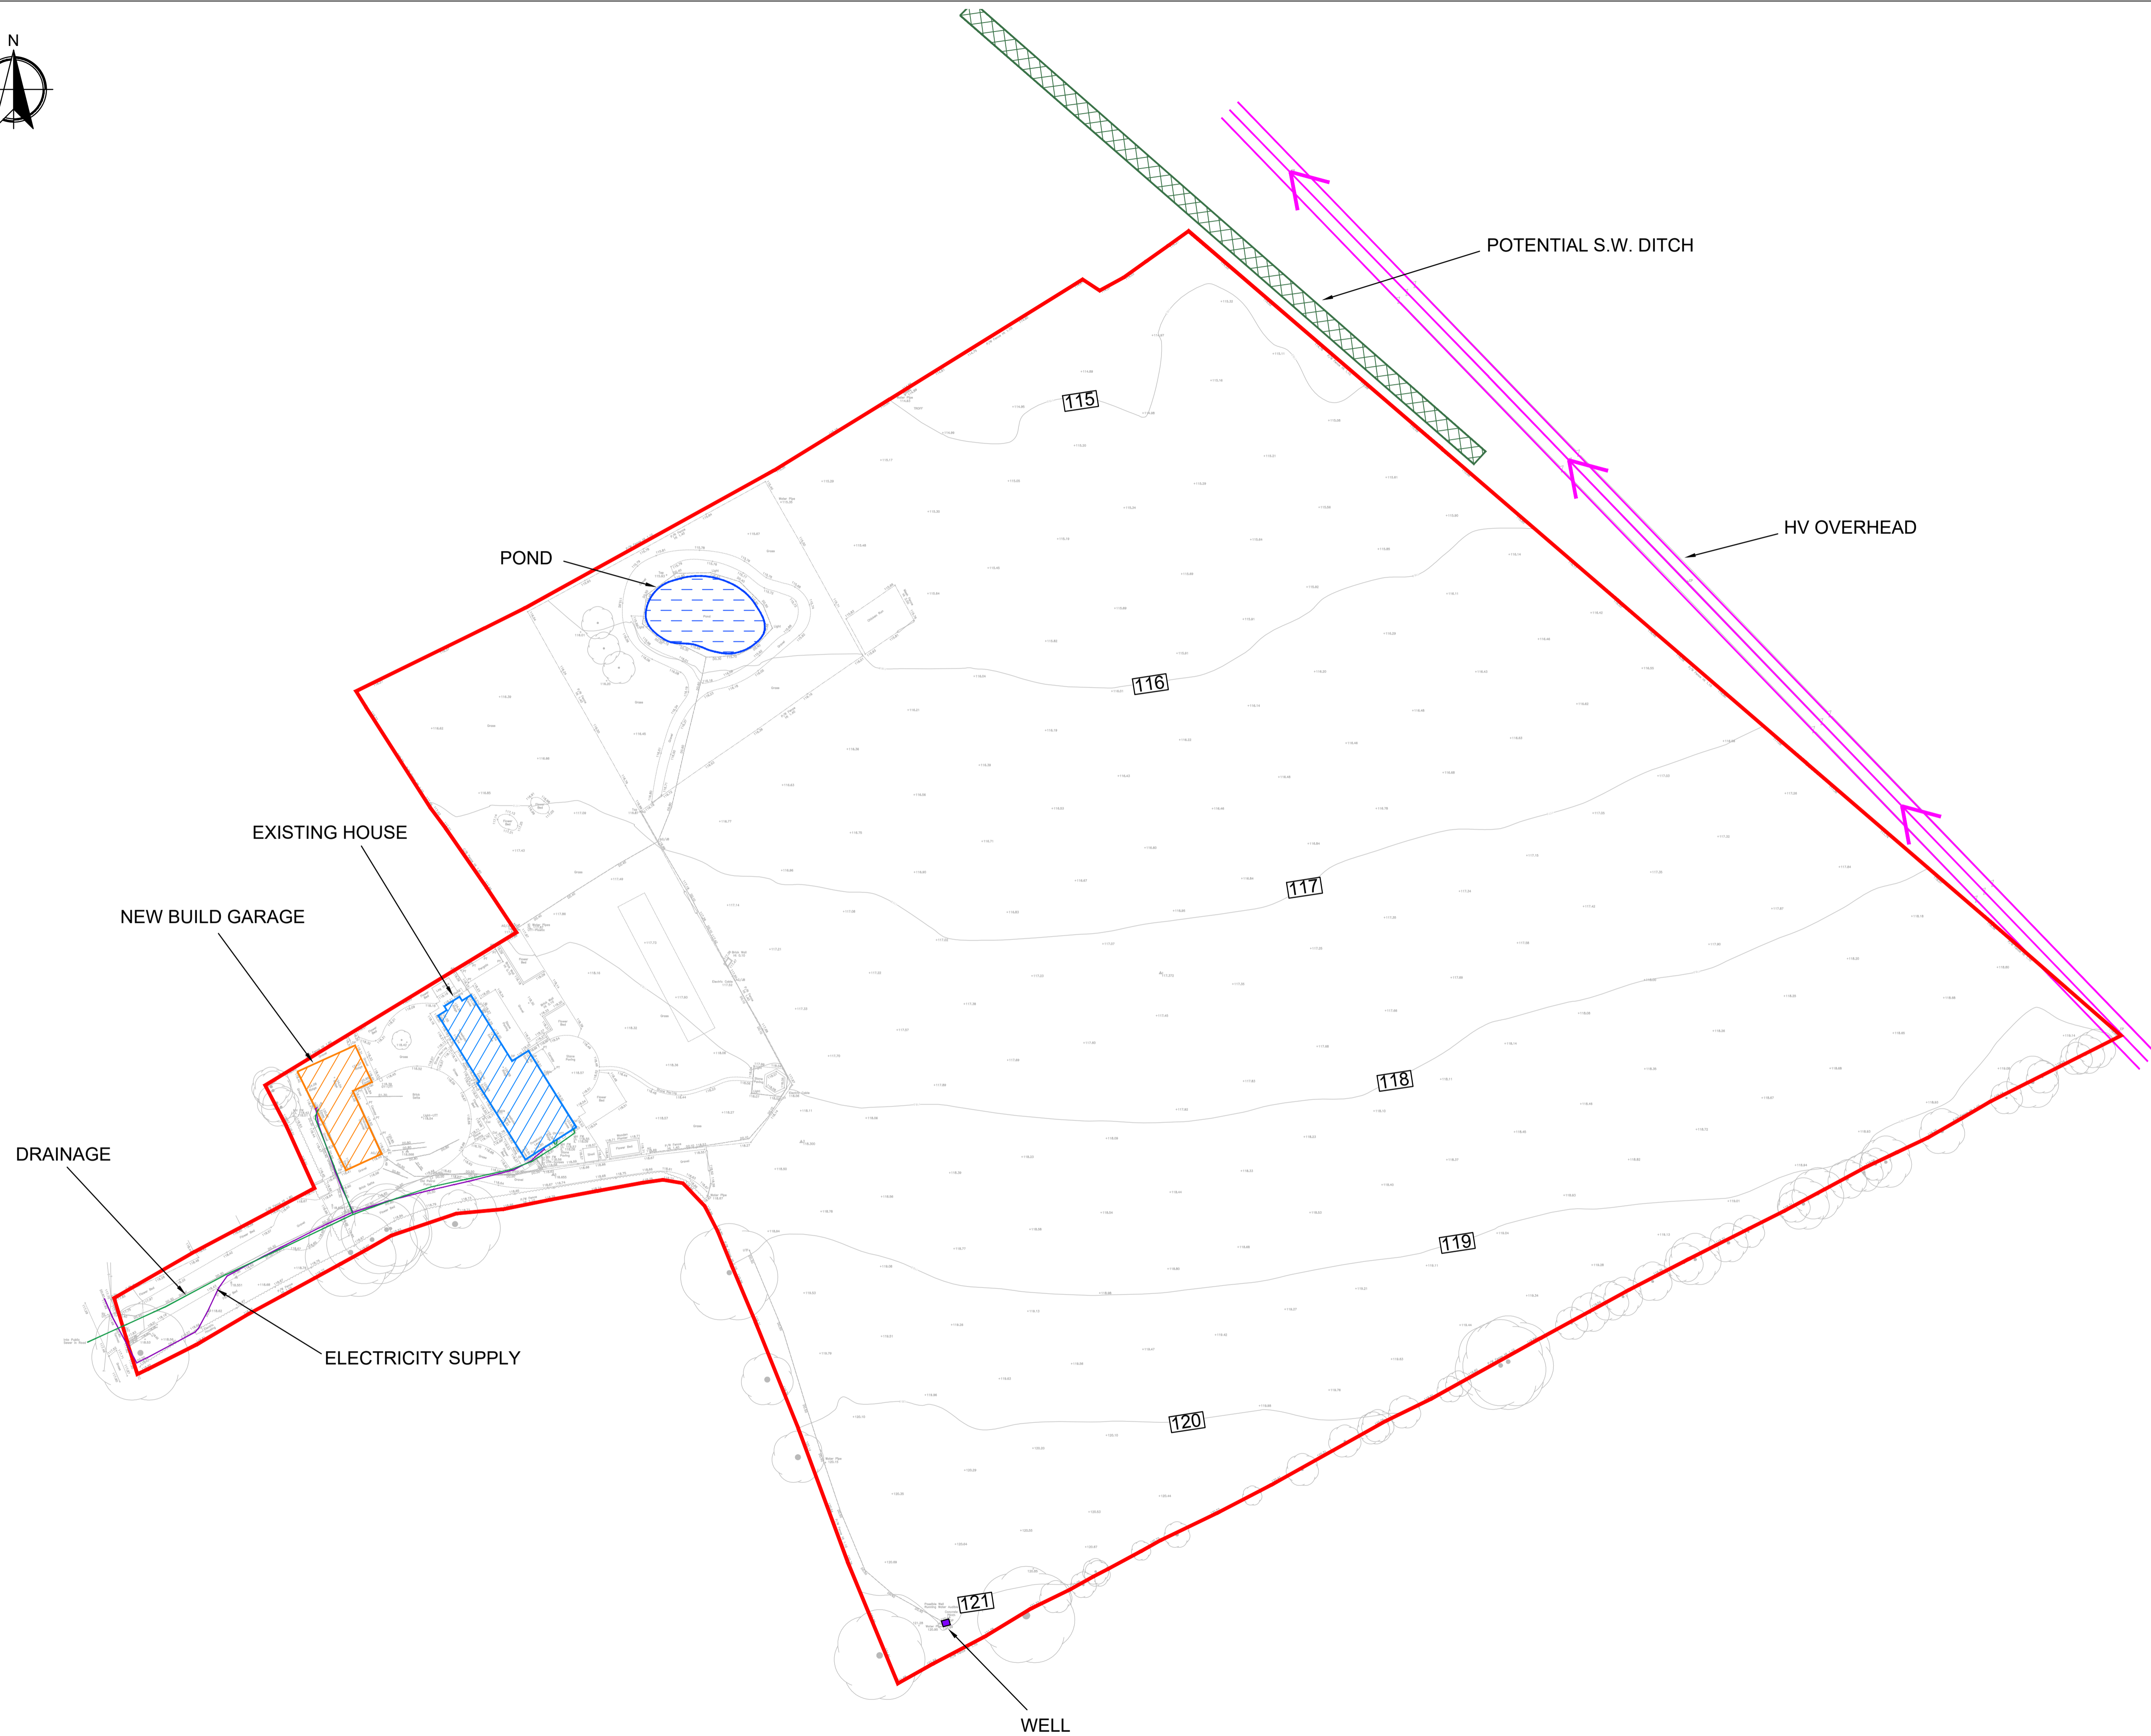

P1	14.02.19	JS	PG	PRELIMINARY ISSUE
No.	DATE	DRAWN	REVD ENG.	AMENDMENT

STATUS	PURPOSE OF ISSUE
S2	FOR INFORMATION

COPYRIGHT:  
The concepts and the information contained in this document are the copyright of Scott Hughes Design Ltd. Use or copying of the document in whole or in part without written permission of Scott Hughes Design Ltd. constitutes infringement of copyright.

**scott hughes**  
 Scott Hughes Design Ltd.  
 The Flint Glass Works,  
 64 Jersey Street,  
 Manchester M4 6JW  
 t 0161 605 0831  
 f 0161 605 0832  
 e mail@scotthughesdesign.co.uk  
 Reg No. 4899745

CLIENT **IVG**

PROJECT **HIGH STREET, CHINNOR**

DRAFTER **JS** ENGINEER **PG**

TITLE **SITE CONSTRAINTS PLAN**

SCALE **1-500** SHEET **A1** DRAWING No **3462-SHD-00-ZZ-DR-C-0002** REV **P1**